

Lifestyle.
Not just living.



A project by



GRAND

HANDCRAFT YOUR DREAMS



Project Approved by



2 & 3 BHK

LUXURY APARTMENTS @
FATHULLAGUDA, NAGOLE

2 BHK
30 FLATS

VK
GRAND
HANDCRAFT YOUR DREAMS

3 BHK
20 FLATS

Grandeur.
Not just a
home.



You are warmly invited. To where splendor rises to a whole new plain of magnificence. To where aesthetics finds a whole new meaning. To where every square foot of space has vibes that make you want to belong to the environs forever. To where the whole definition of living undergoes a transformation. We are delighted to have you over at a place that's laden with grandeur and richness. You are invited to VK Grand.



3 BHK
EAST-FACING
FLAT NO.7, 9

3D VIEWS



1705 SFT

2 BHK
NORTH-FACING
FLAT NO. 2 TO 6




1250 SFT

Superior.
Not just smart.

VK Grand and you are in a community that also feature a variety of 2 BHK and 3 BHK homes that are anywhere between 1250 sft and 1760 sft of vastness. Designed to fulfill the most practical aspects of living, with planning and design that makes some of the most exciting aspects of living.



TYPICAL FLOOR PLAN

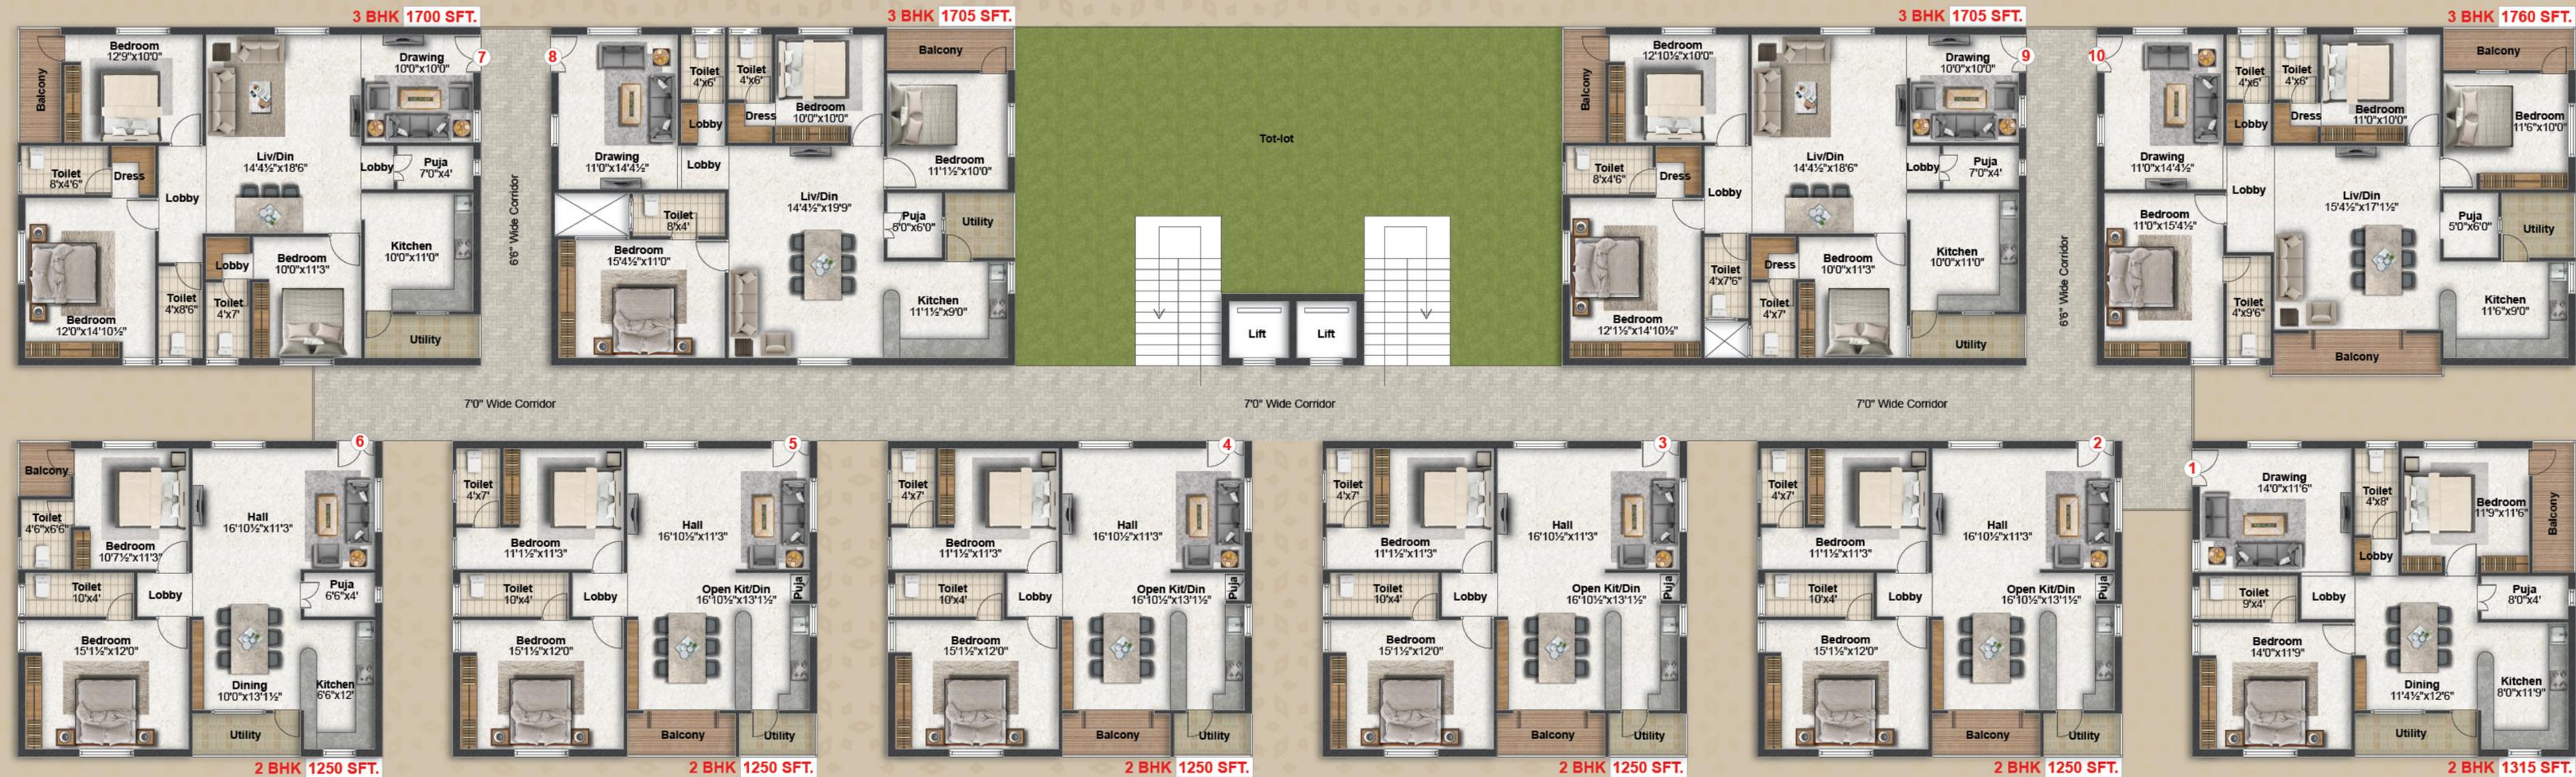



FOUNDATION & STRUCTURE
R.C.C framed structure.

SUPERSTRUCTURE
Red clay brick work in cement mortar.

PLASTERING
Internal: Double-coat cement plastering finish with putty.
External: Double-coat cement plastering putty or texture for elevation side.

WINDOWS
All windows are UPVC with safety iron grills and sliding glass doors.

SPECIFICATIONS

JOINERY WORKS
Main Door: Teakwood frame with teakwood shutter with polish.
Internal Doors: Teakwood frame and design flush door shutter.

TOILETS
All toilets with non-slip ceramic tile flooring and 6' wall cladding with ceramic tiles WB and EWC in attached toilet and Indian WC in common toilet. Hot and cold wall mixture with shower.

KITCHEN
Granite platform with stainless steel sink / granite sink. Two taps for borewell water and drinking water.

AMENITIES
Generator for common lighting, lift, all tubelights and fan points in every flat. Transformer with three-phase meter, municipal water, sewerage and car parking costs to be borne by customers only.

ELECTRICAL
Concealed copper wiring 15 Amps power points, 1 kitchen, 1 dining, 1 MBR, 1 CBR, 1 geyser point in two toilets. Telephone and cable points in drawing and master bedroom with modular switches.

FLOORING
Vitrified tiles of 24" X 24" size for hall, dining, bedrooms, kitchen and balcony.

PAINTING
Internal: Asian emulsion paint with roller finishing over putty finish.
External: ACE paint (Asian Paints)

LIFT
Lift of standard-make.

NOTE
1) Registration Charges, GST and any other taxes applicable as per government norms to be borne by customers only.
2) People desiring to alter / modify their flat can do so by prior request and additional payment.
3) Cement racks, arch, etc optional with extra cost.

AMENITIES & FEATURES

- Quality construction
- Power back-up generator
- Rain water harvesting pit
- Excellent ventilation
- 100% vaastu
- No common walls
- Tot lot




STILT PARKING PLAN



CELLAR PARKING PLAN



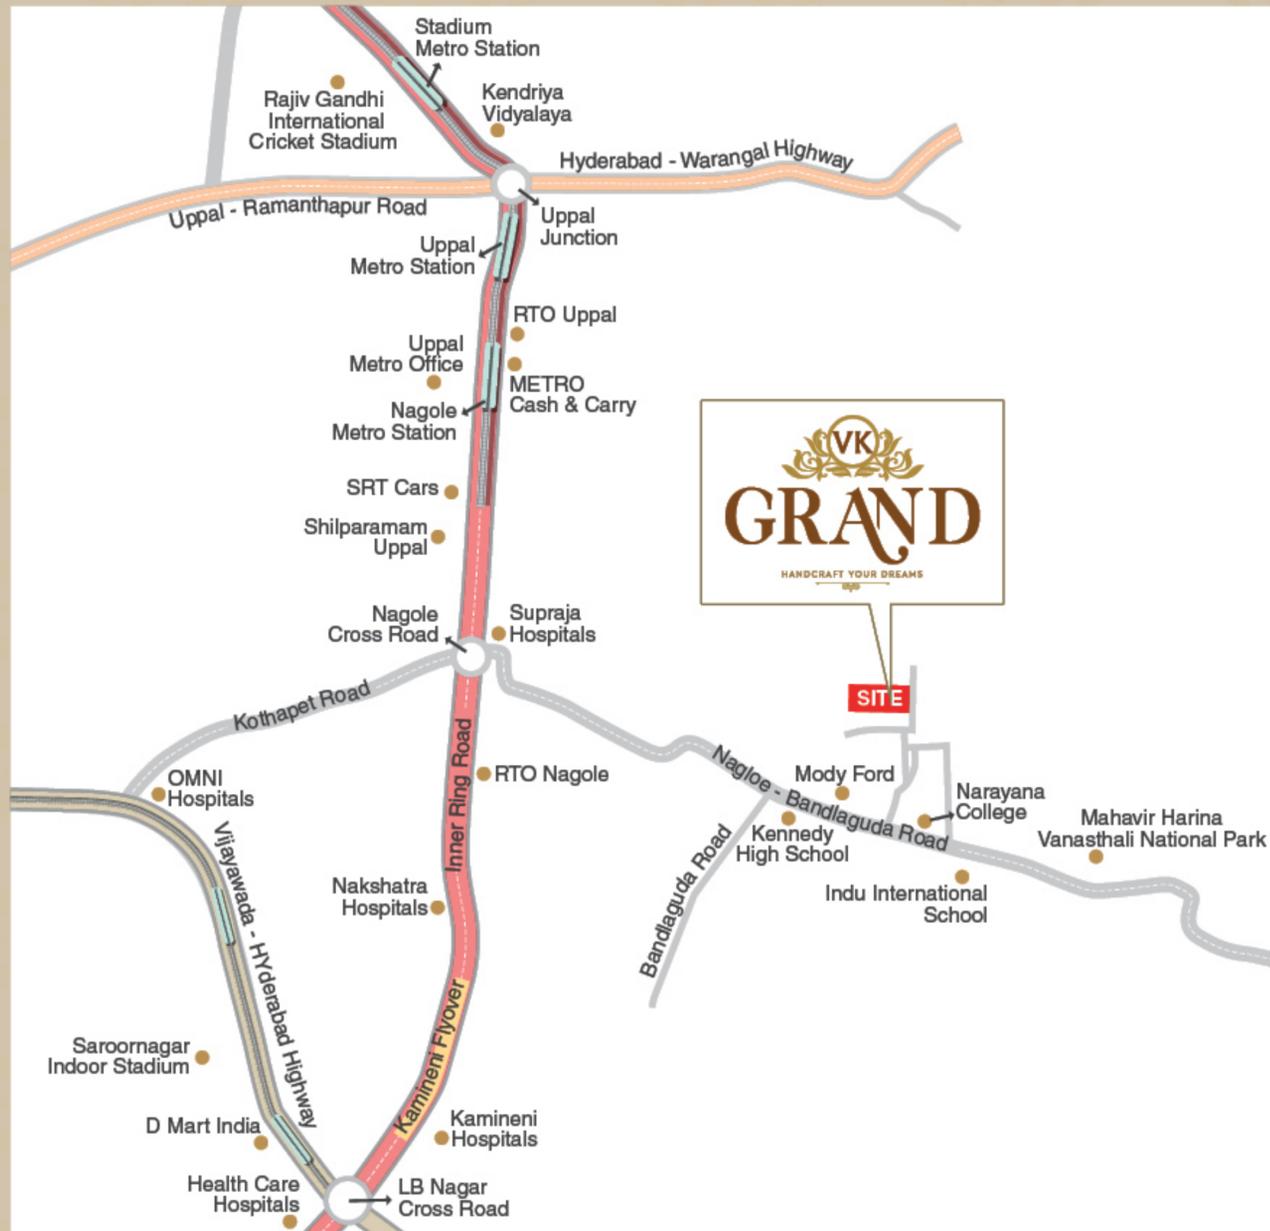

LOCATION PLAN

(not to scale)

Connection. Not just a location.

If at all you're looking for a place that will put you close to a lot you seek in life – like nearness to everyday essentials, to school and colleges, to entertainment centres and to destinations that matter, you got to belong to the stretch of Fathullaguda, Nagole at VK Grand.



Bundlaguda, Nagole, Hyderabad
 Cell: **98495 86062**
 e-mail: harikatammisetty@gmail.com
constructionsharika@gmail.com

Architects



SAAC

Flat No. 102, Susthira Lok,
 Opp. Mahalaxmi Theatre,
 Kothapet, Hyderabad-35.
 Cell: 90325 35236, 98666 82070